



Concept Design for 1 AP Solution 1

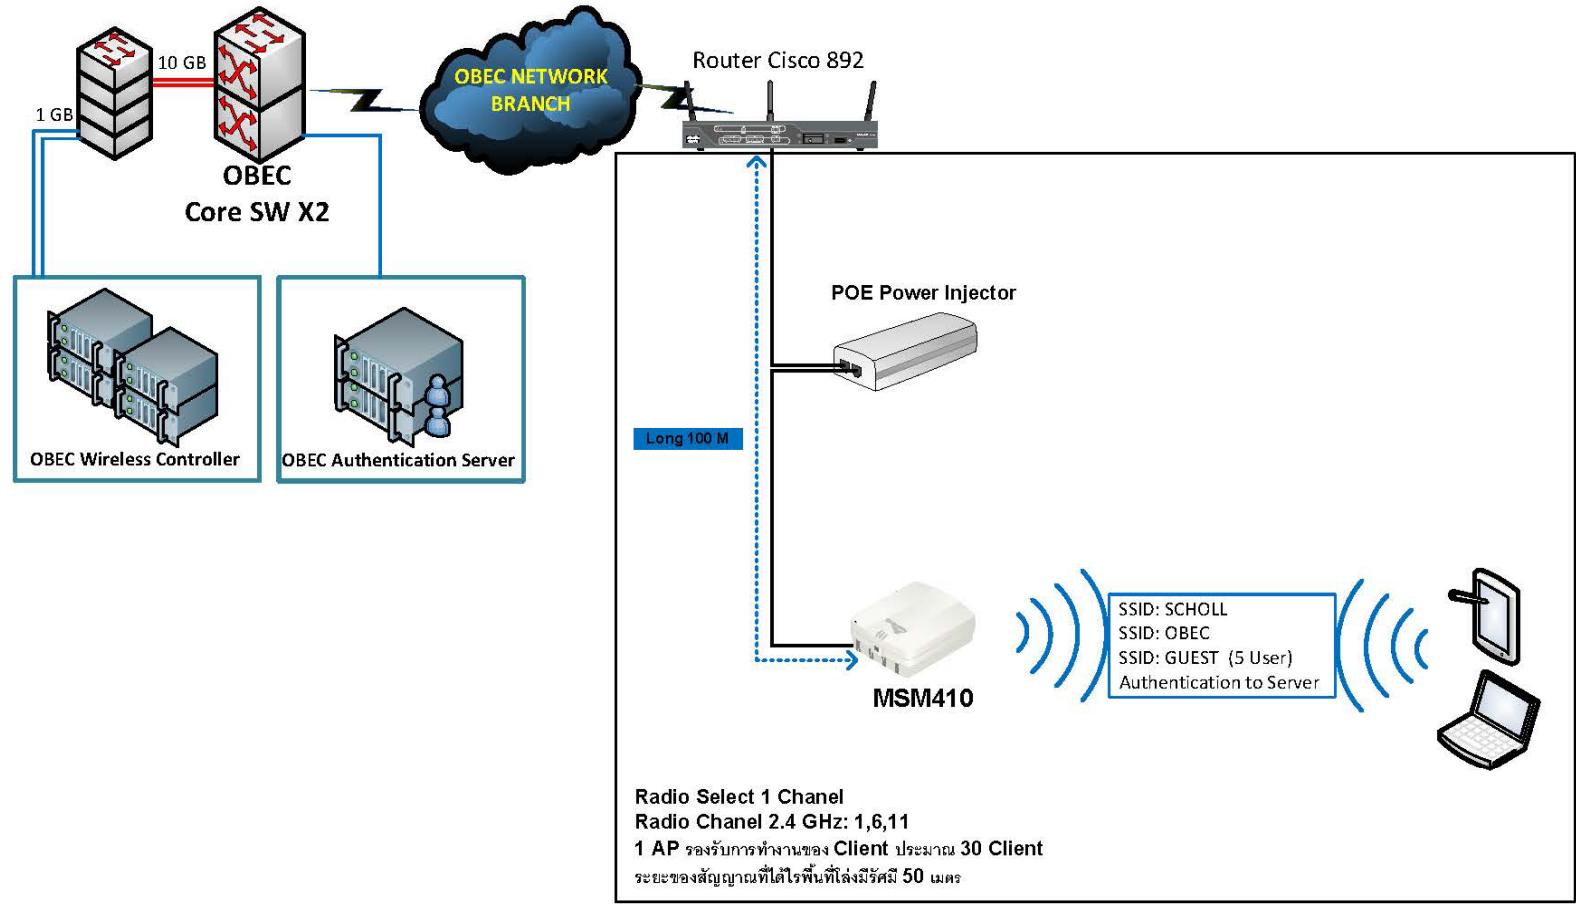

CLIENT :

CONTRACTOR :



สำนักงานคณะกรรมการการศึกษาขั้นพื้นฐาน
Office of The Basic Education Commission

NETWORK DESIGN ENGINEER :

NETWORK ENGINEER :

WIRING ENGINEER :

ELECTRICAL ENGINEER :

PROJECT MANAGER :

PROJECT ENGINEER :

PROJECT :

CLIENT :

DRAWING TITLE :

REV. : DATE :