



Concept Design for 2 AP Solution 1

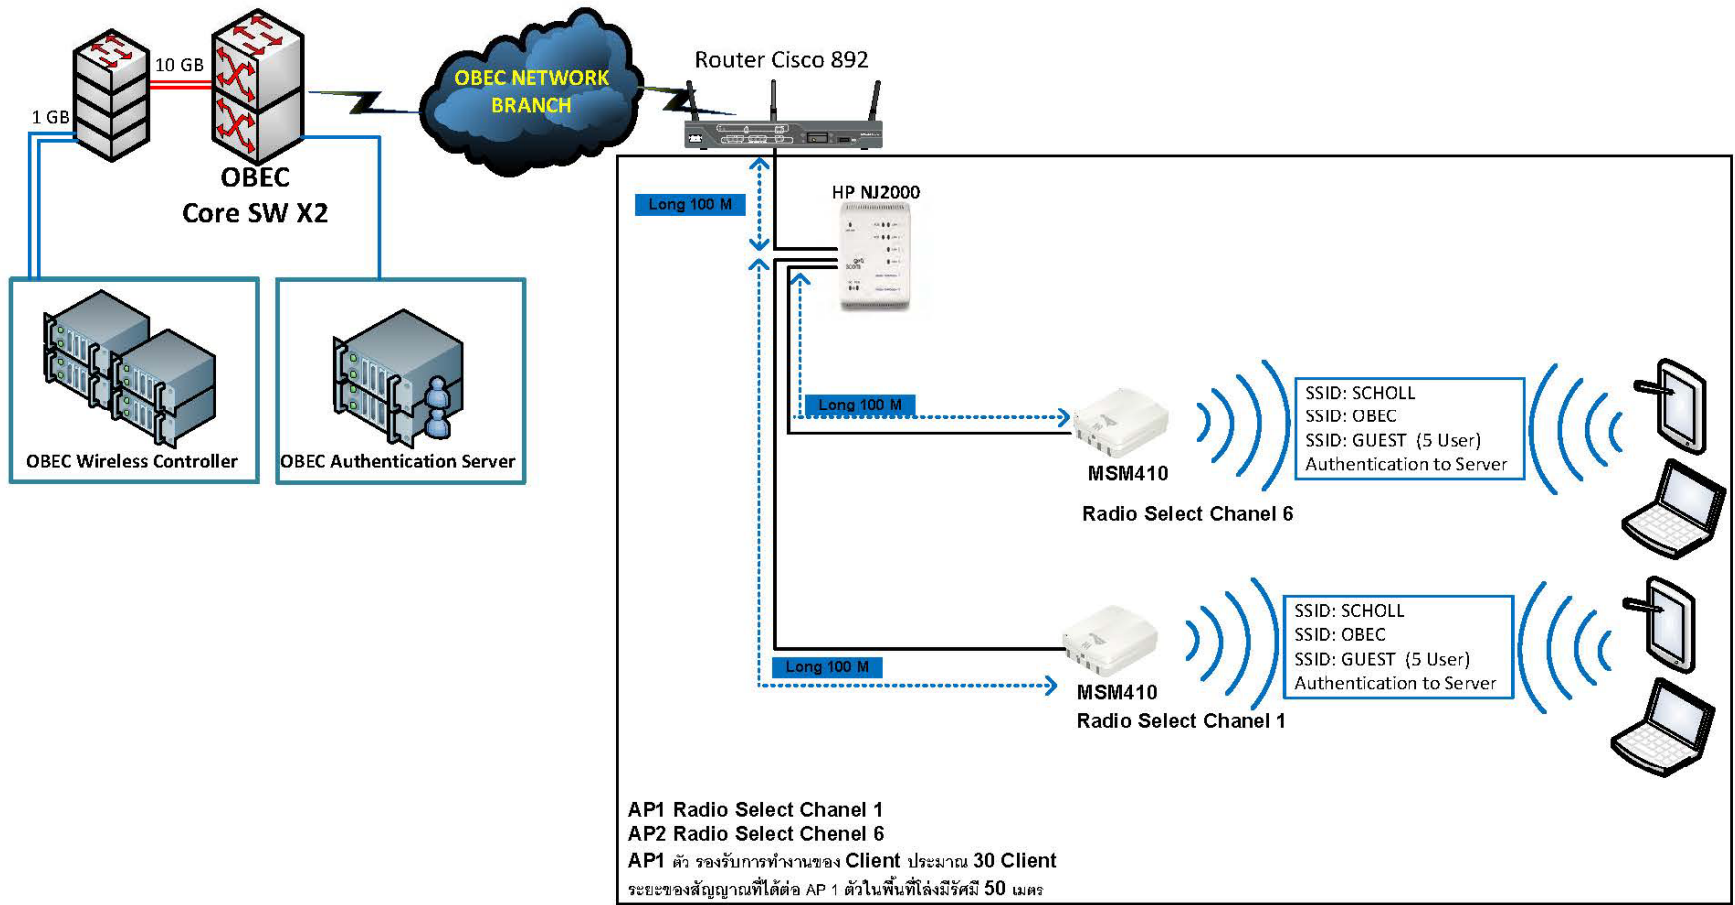

CLIENT :	
CONTRACTOR :	
 สำนักงานคณะกรรมการการศึกษาขั้นพื้นฐาน Office of the Basic Education Commission	
NETWORK DESIGN ENGINEER :	
NETWORK ENGINEER :	
WIRING ENGINEER :	
ELECTRICAL ENGINEER :	
PROJECT MANAGER :	
PROJECT ENGINEER :	
PROJECT :	
CLIENT :	
DRAWING TITLE :	
REV. :	DATE :